


Fig 1

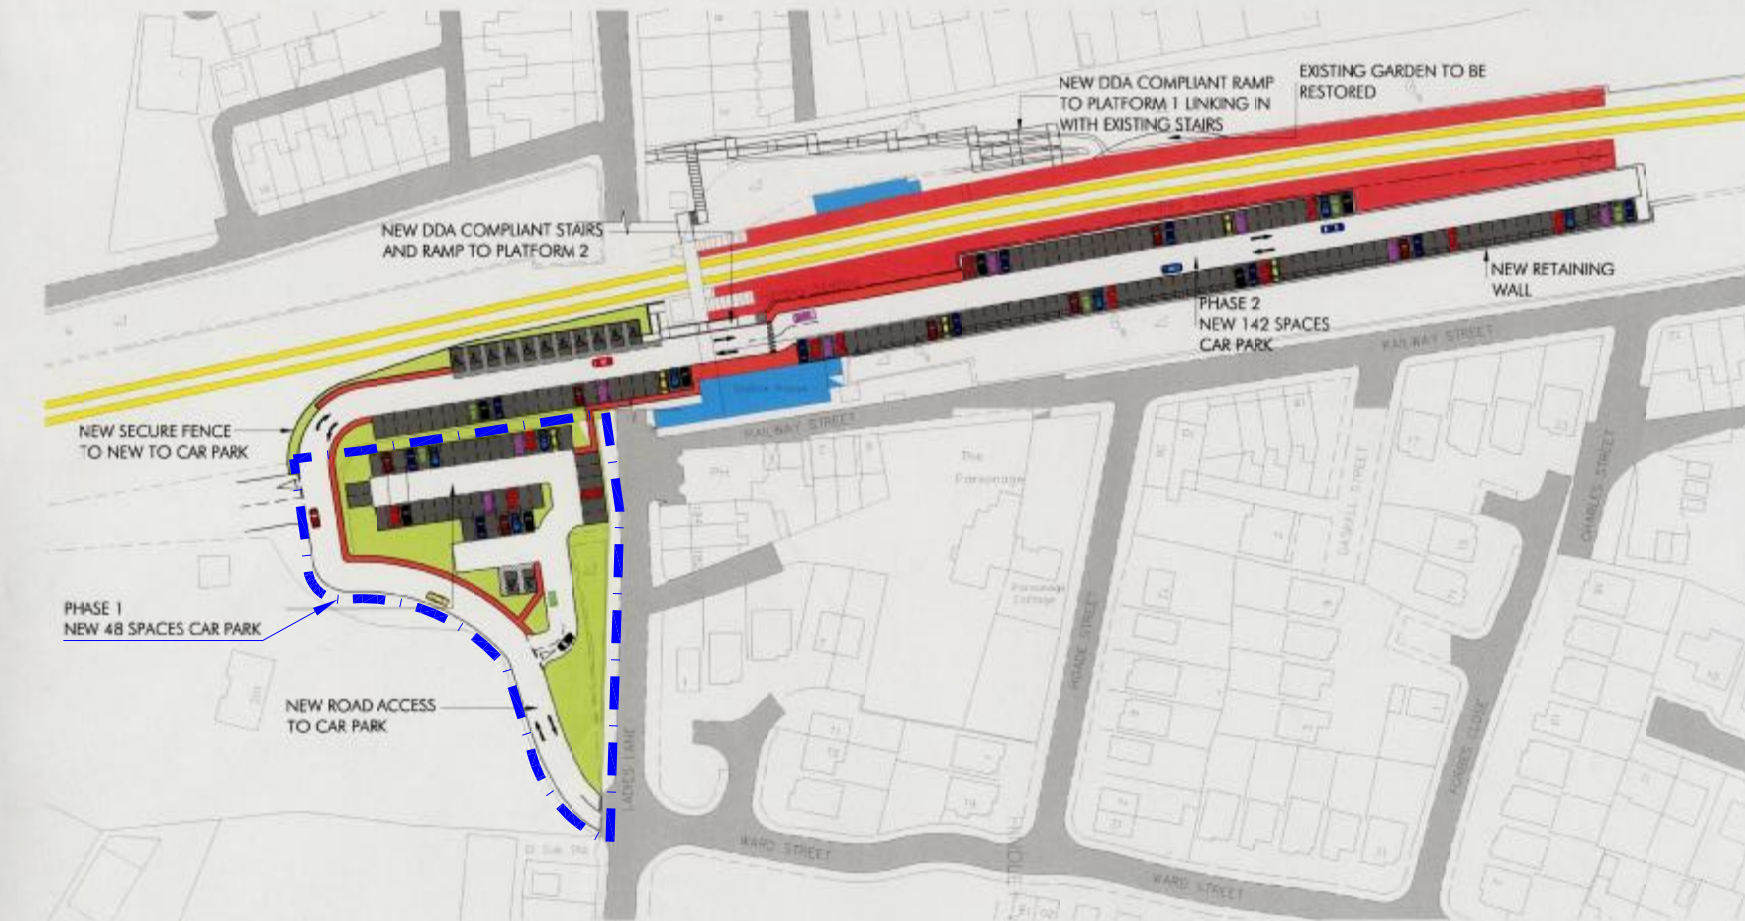

Colour Code:

- Station Buildings
- Railway Tracks
- Platforms

- Car Parks That Can Be Used By Station Users
- Roads

Hindley
Proposed New Car Park with DDA Compliant Platform Access
Scale 1:1000 at A3



H9