


AERODROME CHART ICAO

BEARINGS ARE MAGNETIC ELEVATIONS IN FEET AMSL 362 HEIGHTS IN FEET ABOVE AD (279)

512839N 0002741W

ELEV 83FT

LONDON HEATHROW EGLL

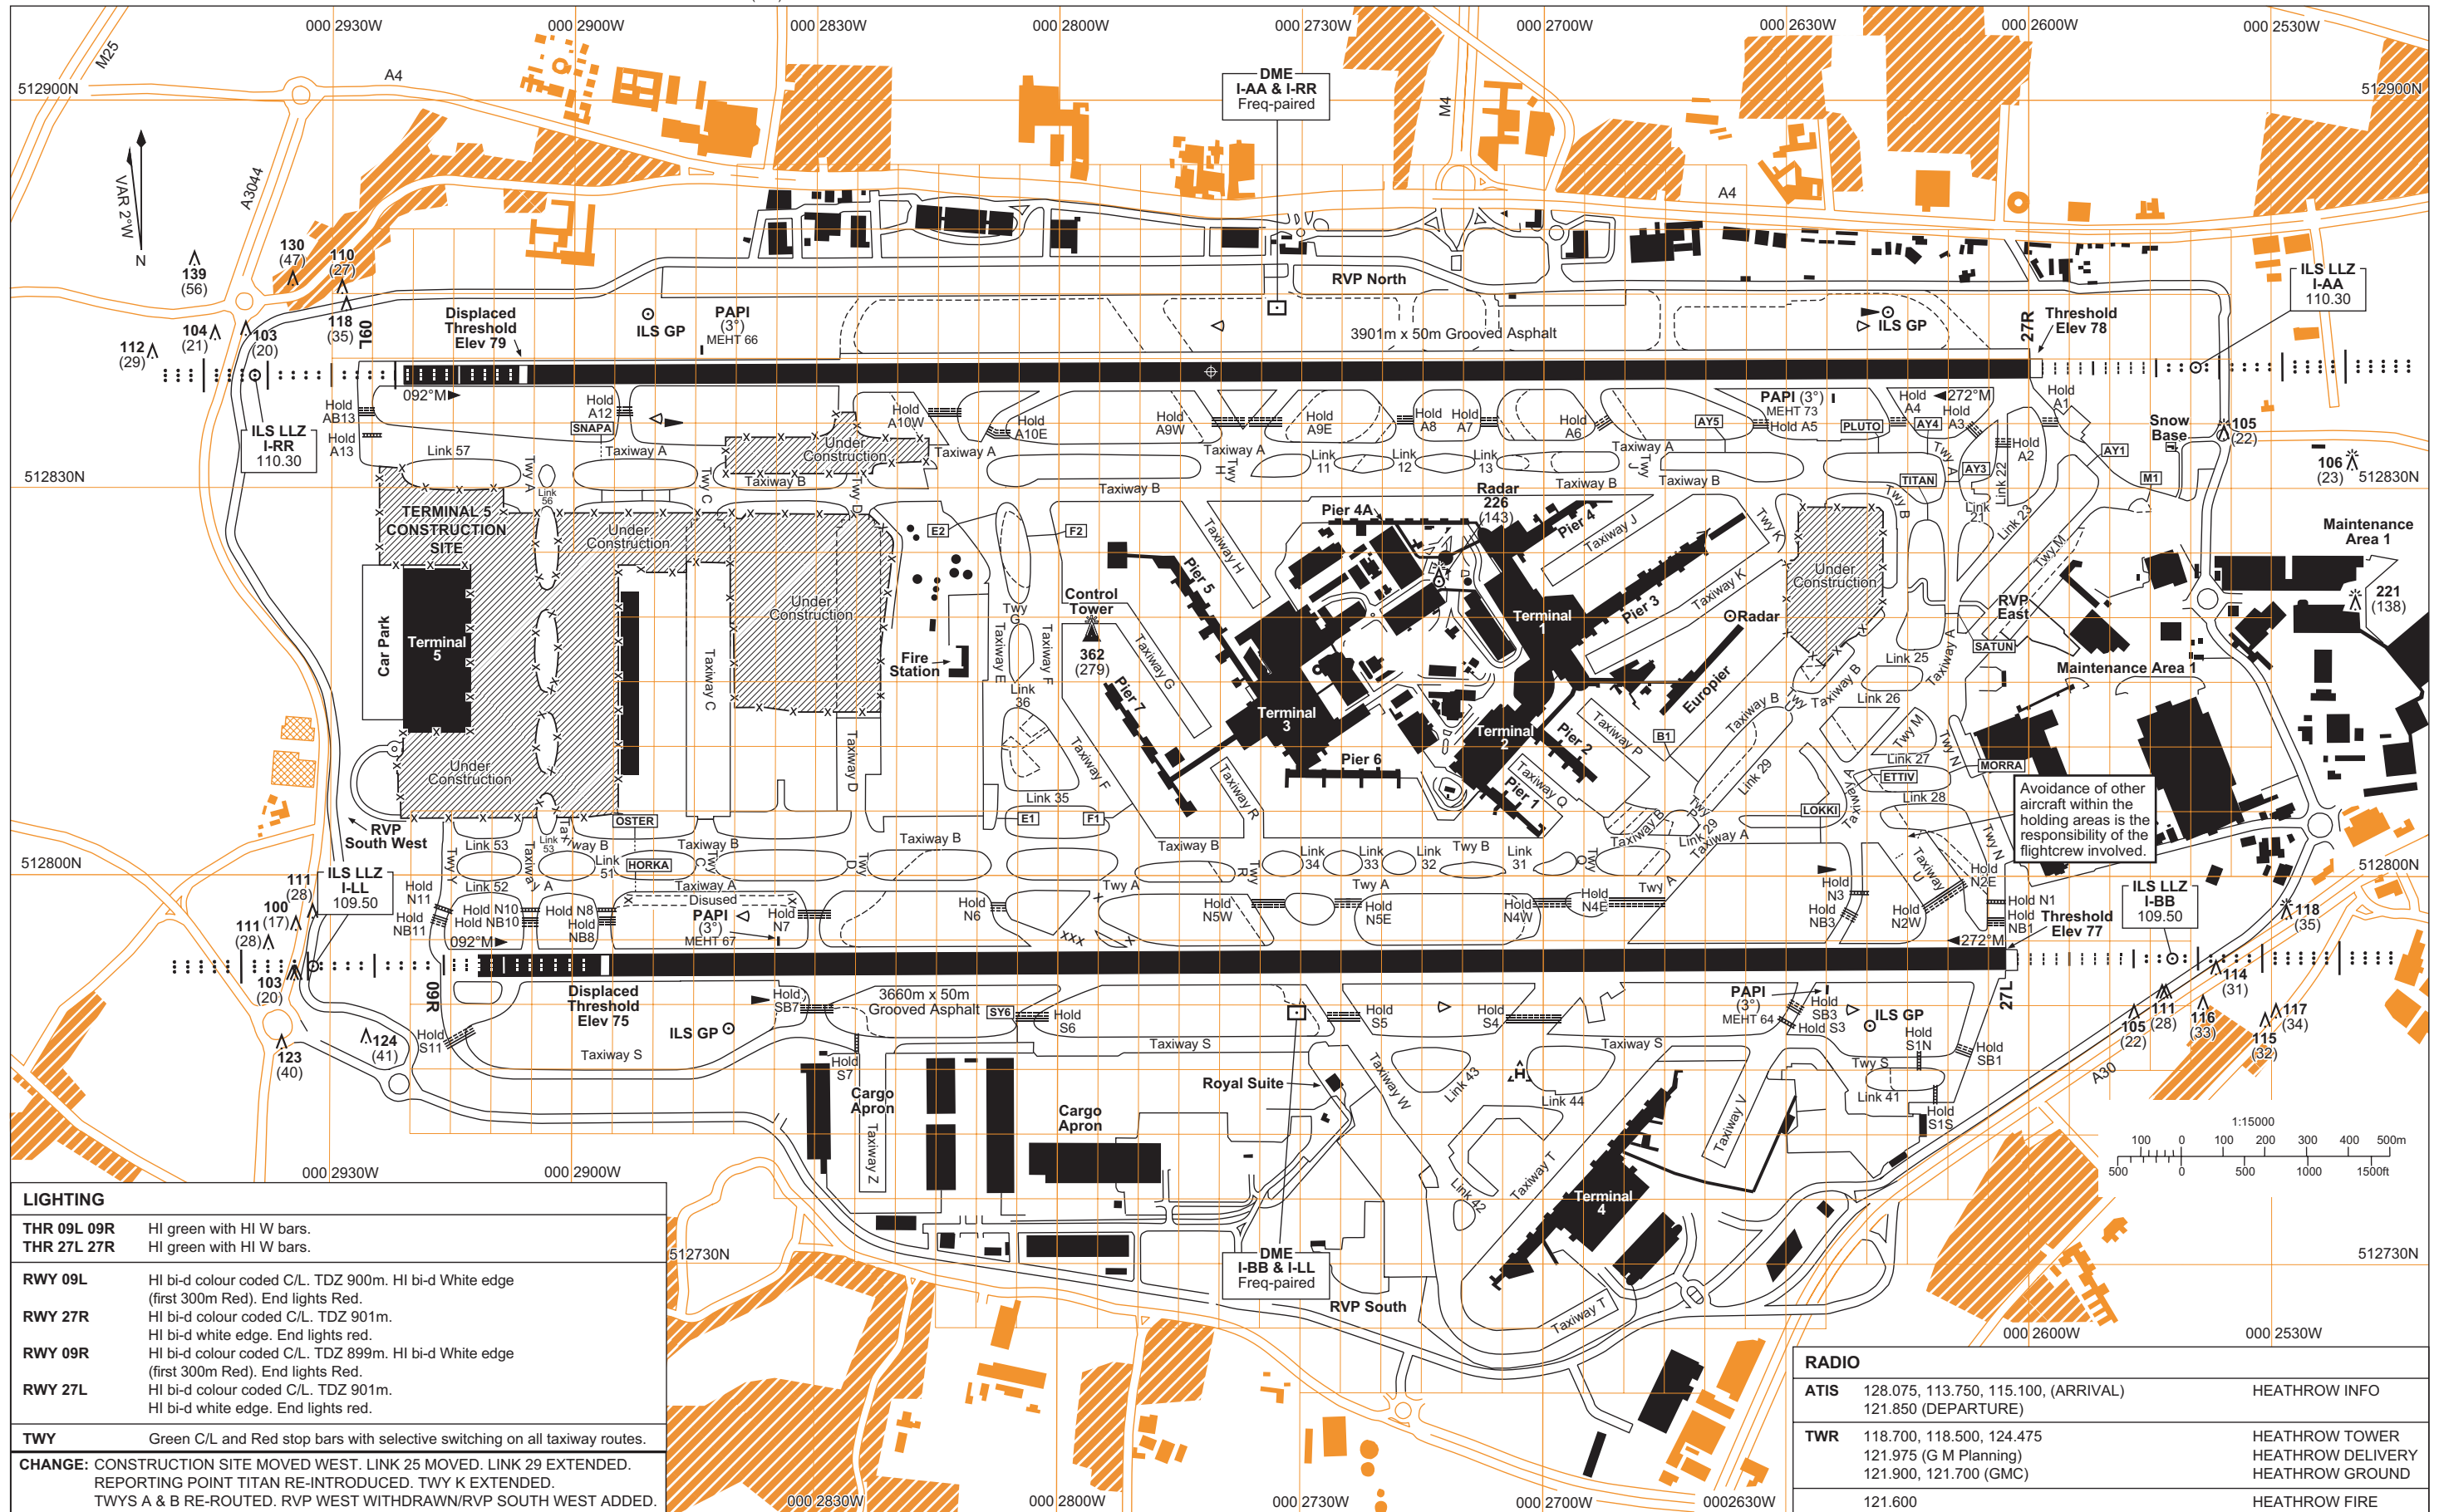

LIGHTING	
THR 09L 09R	HI green with HI W bars.
THR 27L 27R	HI green with HI W bars.
RWY 09L	HI bi-d colour coded C/L. TDZ 900m. HI bi-d White edge (first 300m Red). End lights Red.
RWY 27R	HI bi-d colour coded C/L. TDZ 901m. HI bi-d white edge. End lights red.
RWY 09R	HI bi-d colour coded C/L. TDZ 899m. HI bi-d White edge (first 300m Red). End lights Red.
RWY 27L	HI bi-d colour coded C/L. TDZ 901m. HI bi-d white edge. End lights red.
TWY	Green C/L and Red stop bars with selective switching on all taxiway routes.
CHANGE: CONSTRUCTION SITE MOVED WEST. LINK 25 MOVED. LINK 29 EXTENDED. REPORTING POINT TITAN RE-INTRODUCED. TWY K EXTENDED. TWYS A & B RE-ROUTED. RVP WEST WITHDRAWN/RVP SOUTH WEST ADDED.	

RADIO		
ATIS	128.075, 113.750, 115.100, (ARRIVAL) 121.850 (DEPARTURE)	HEATHROW INFO
TWR	118.700, 118.500, 124.475 121.975 (G M Planning) 121.900, 121.700 (GMC)	HEATHROW TOWER HEATHROW DELIVERY HEATHROW GROUND
	121.600	HEATHROW FIRE

AERO INFO DATE 24 MAY 07